

AREA SCHEDULE

Name	Area	Site Area	Plot Ratio	POS Required
LIVING	175 m ²		41.7%	
GARAGE	40 m ²		9.4%	
	215 m ²		51.2%	
REMAINING	205 m ²	420 m ²	48.8%	202 m ²
	205 m ²		48.8%	
GRAND TOTAL =	420 m ²		100.0%	

Sheet Name	N°
COVER PAGE	101
PERSPECTIVES	102
MARKETING PLAN	106
DETAILED PLAN	107
ELEVATIONS 1	108
ELEVATIONS 2	109





NOTE

THESE PLANS ARE PROVIDED SUBJECT TO APPROVAL BY ALL RELEVANT AUTHORITIES. ALL INFORMATION PROVIDED TO US BY BUILDER / OWNER. ALL DIMENSIONS TO BE CONFIRMED BY BUILDER / OWNER. NO RESPONSIBILITY TAKEN BY **N1 CREATIVE** OR THEIR PERSONNEL.

© COPYRIGHT N1 CREATIVE
 COPYING ALL OR PART OF THIS DESIGN OR DRAWING IS IN BREACH OF COPYRIGHT LAW. THIS DOCUMENT REMAINS THE PROPERTY OF N1 CREATIVE.

AREA SCHEDULE

Name	Area	Site Area	Plot Ratio	POS Required
LIVING	175 m ²		41.7%	
GARAGE	40 m ²		9.4%	
	215 m ²		51.2%	
REMAINING	205 m ²	420 m ²	48.8%	202 m ²
	205 m ²		48.8%	
GRAND TOTAL =	420 m ²		100.0%	

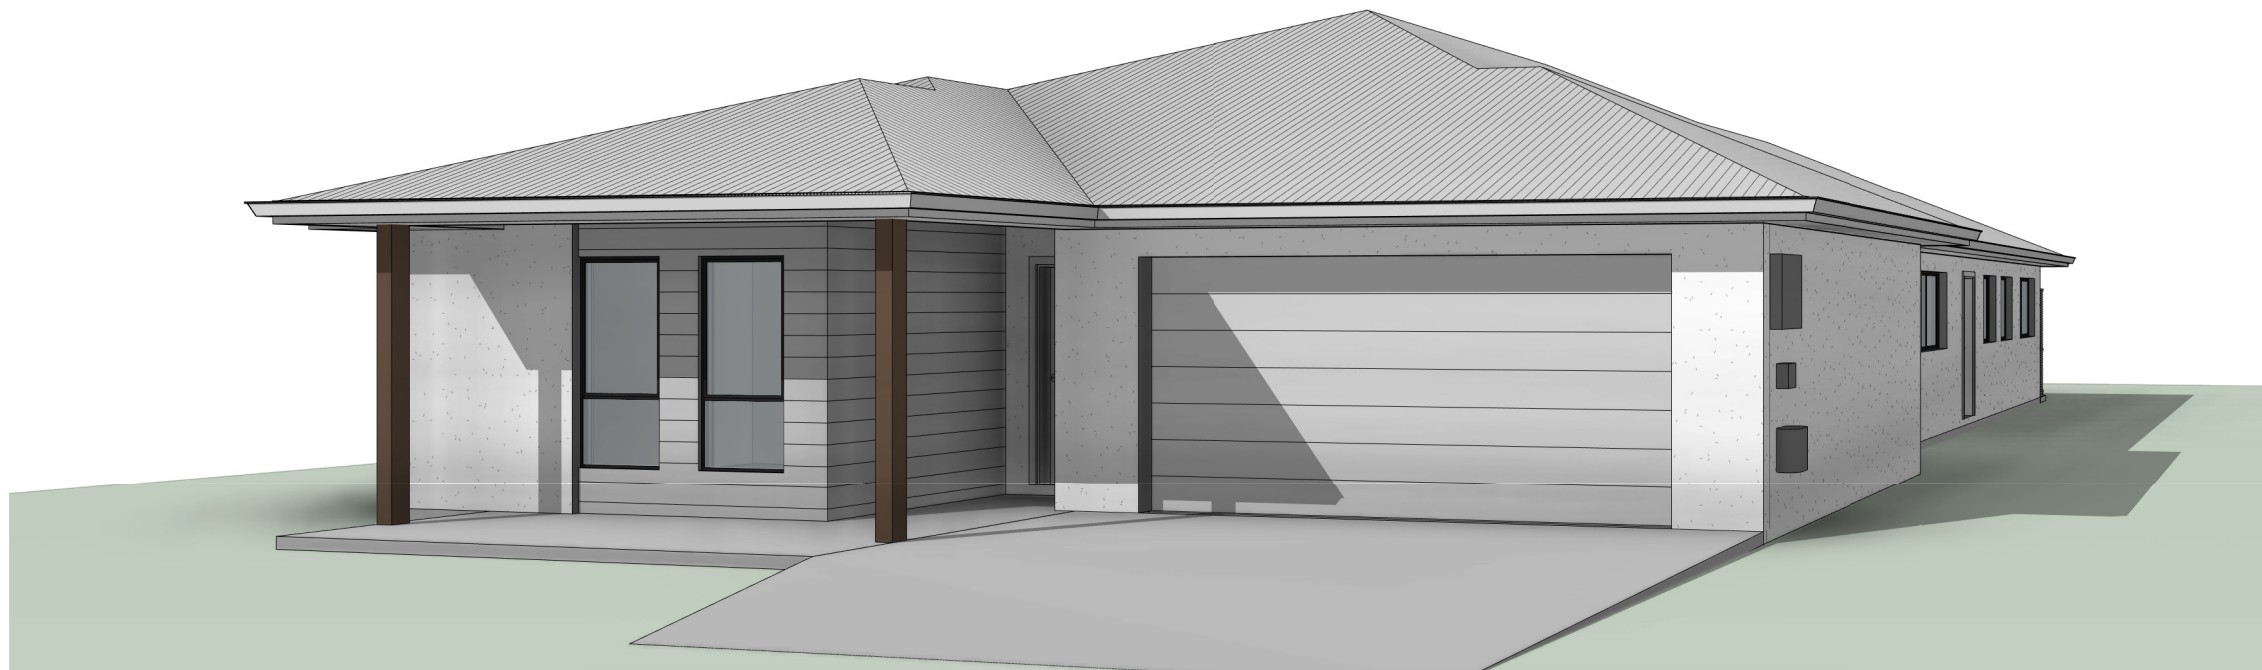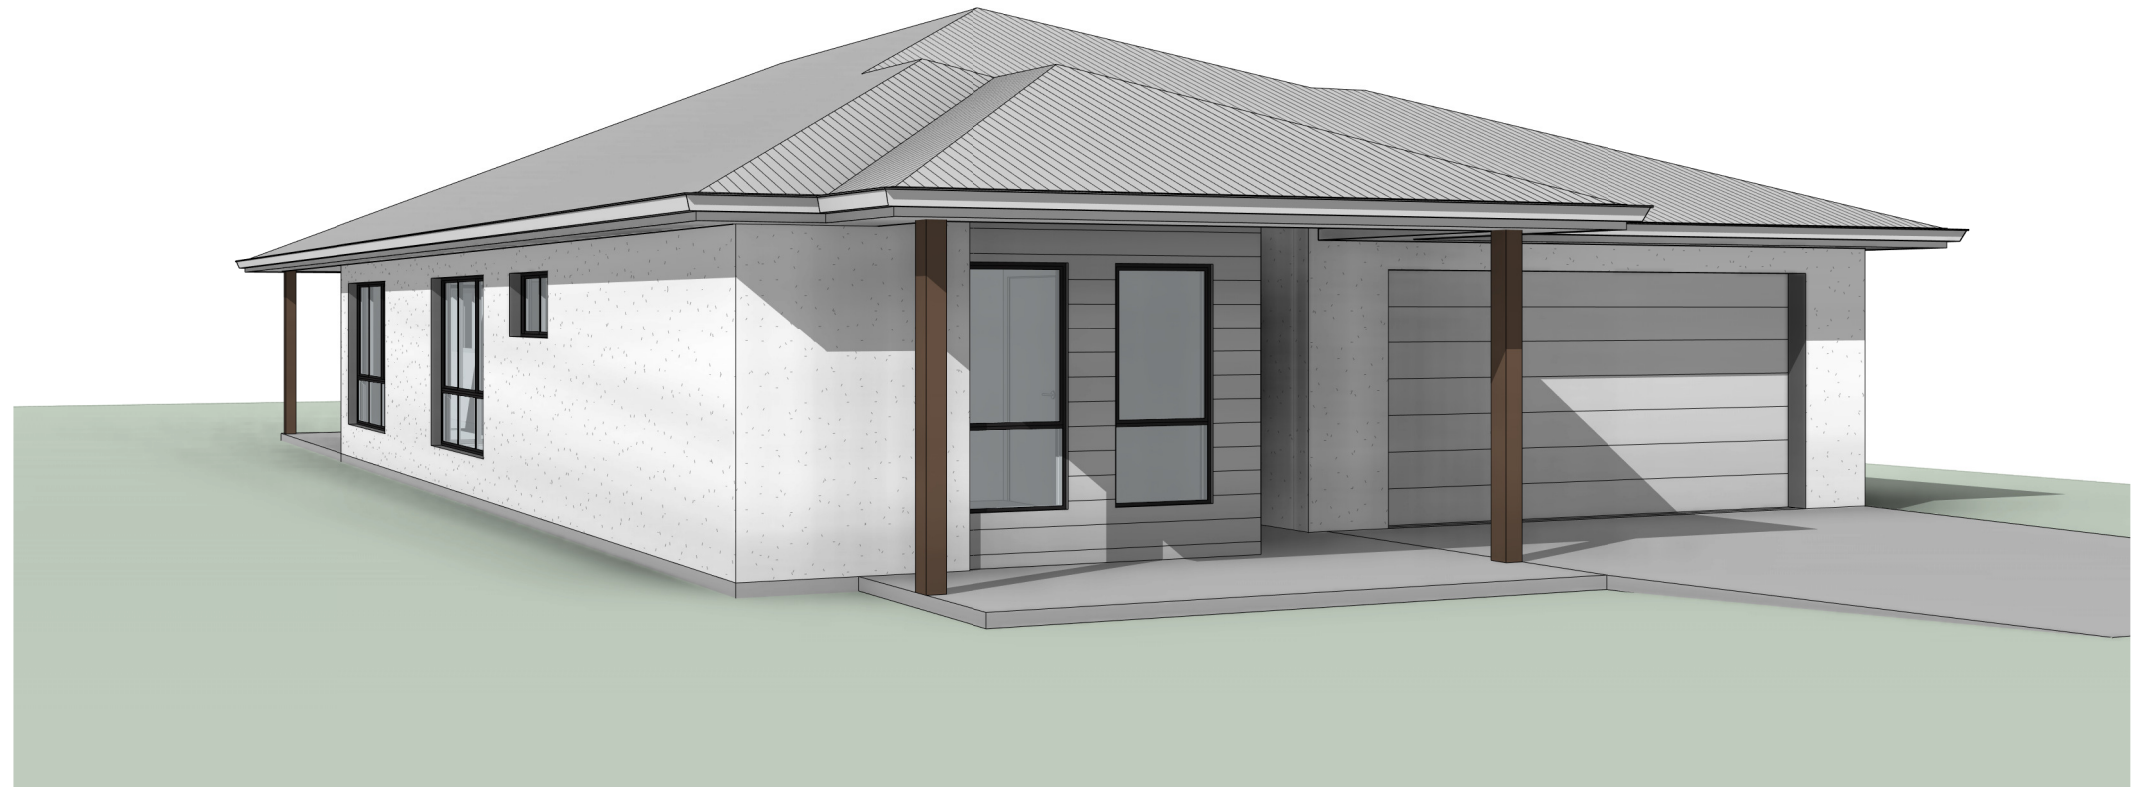

NOTE

THESE PLANS ARE PROVIDED SUBJECT TO APPROVAL BY ALL RELEVANT AUTHORITIES. ALL INFORMATION PROVIDED TO US BY BUILDER / OWNER. ALL DIMENSIONS TO BE CONFIRMED BY BUILDER / OWNER. NO RESPONSIBILITY TAKEN BY **N1 CREATIVE** OR THEIR PERSONNEL.

© COPYRIGHT N1 CREATIVE
 COPYING ALL OR PART OF THIS DESIGN OR DRAWING IS IN BREACH OF COPYRIGHT LAW. THIS DOCUMENT REMAINS THE PROPERTY OF N1 CREATIVE.



NOTE
 THESE PLANS ARE PROVIDED SUBJECT TO APPROVAL BY ALL RELEVANT AUTHORITIES. ALL INFORMATION PROVIDED TO US BY BUILDER / OWNER. ALL DIMENSIONS TO BE CONFIRMED BY BUILDER / OWNER. NO RESPONSIBILITY TAKEN BY **N1 CREATIVE** OR THEIR PERSONNEL.

© COPYRIGHT N1 CREATIVE
 COPYING ALL OR PART OF THIS DESIGN OR DRAWING IS IN BREACH OF COPYRIGHT LAW. THIS DOCUMENT REMAINS THE PROPERTY OF N1 CREATIVE.



NOTE




 
THESE PLANS ARE PROVIDED SUBJECT TO APPROVAL BY ALL RELEVANT AUTHORITIES. ALL INFORMATION PROVIDED TO US BY BUILDER / OWNER. ALL DIMENSIONS TO BE CONFIRMED BY BUILDER / OWNER. NO RESPONSIBILITY TAKEN BY N1 CREATIVE OR THEIR PERSONNEL.

 COPYRIGHT N1 CREATIVE
 COPYING ALL OR PART OF THIS DESIGN OR DRAWING IS IN BREACH OF COPYRIGHT LAW. THIS DOCUMENT REMAINS THE PROPERTY OF N1 CREATIVE.

AREA SCHEDULE


Name	Area	Site Area	Plot Ratio	POS Required
LIVING	175 m ²		41.7%	
GARAGE	40 m ²		9.4%	
	215 m ²		51.2%	
REMAINING	205 m ²	420 m ²	48.8%	202 m ²
	205 m ²		48.8%	
GRAND TOTAL =	420 m ²		100.0%	

MATERIALS SCHEDULE

  -  FACE BRICK: AS SELECTED, WITH RAKED MORTAR JOINTS, MORTAR TO AS3700 STANDARD
-  BRICK RENDERED: PAINTED, COLOUR AS SELECTED BY OWNER
-  CLADDING RENDERED: PAINTED, COLOUR AS SELECTED BY OWNER
-  CLADDING: AS SELECTED BY OWNER
- ROOFING: ROOF AS SELECTED
- EAVES: ALL EAVES HARDIFLEX WITH PAINTED FINISH
- FENCE: FENCE AS SELECTED
- GARAGE DOOR: PANELIFT GARAGE DOOR, COLOUR AS SELECTED BY OWNER
- WINDOWS: ALL NEW ALUMINIUM WINDOWS AND EXTERNAL DOORS TO AUSTRALIAN STANDARD



1 | West Elevation
1 : 100

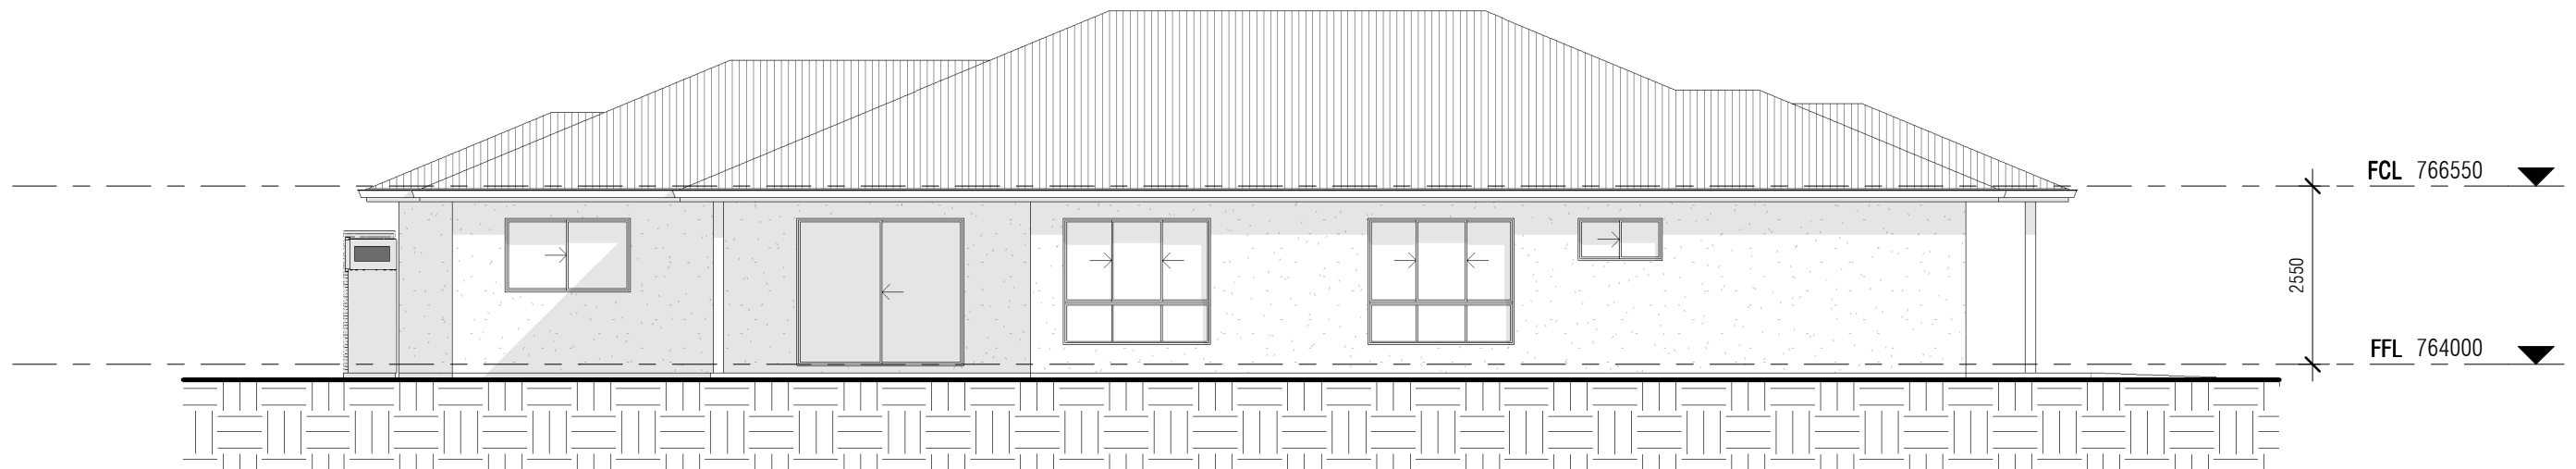

2 | North Elevation
1 : 100

FGL ———
NGL - - -
ENVELOPE - - -

NOTE


THESE PLANS ARE PROVIDED SUBJECT TO APPROVAL BY ALL RELEVANT AUTHORITIES. ALL INFORMATION PROVIDED TO US BY BUILDER / OWNER. ALL DIMENSIONS TO BE CONFIRMED BY BUILDER / OWNER. NO RESPONSIBILITY TAKEN BY N1 CREATIVE OR THEIR PERSONNEL.

© COPYRIGHT N1 CREATIVE
COPYING ALL OR PART OF THIS DESIGN OR DRAWING IS IN BREACH OF COPYRIGHT LAW. THIS DOCUMENT REMAINS THE PROPERTY OF N1 CREATIVE.

AREA SCHEDULE

Name	Area	Site Area	Plot Ratio	POS Required
LIVING	175 m ²		41.7%	
GARAGE	40 m ²		9.4%	
	215 m ²		51.2%	
REMAINING	205 m ²	420 m ²	48.8%	202 m ²
	205 m ²		48.8%	
GRAND TOTAL =	420 m ²		100.0%	

MATERIALS SCHEDULE

 


FACE BRICK: AS SELECTED, WITH RAKED MORTAR JOINTS, MORTAR TO AS3700 STANDARD



BRICK RENDERED: PAINTED, COLOUR AS SELECTED BY OWNER



CLADDING RENDERED: PAINTED, COLOUR AS SELECTED BY OWNER

 

CLADDING: AS SELECTED BY OWNER


ROOFING: ROOF AS SELECTED

EAVES: ALL EAVES HARDIFLEX WITH PAINTED FINISH


FENCE: FENCE AS SELECTED

GARAGE DOOR: PANELIFT GARAGE DOOR, COLOUR AS SELECTED BY OWNER

WINDOWS: ALL NEW ALUMINIUM WINDOWS AND EXTERNAL DOORS TO AUSTRALIAN STANDARD

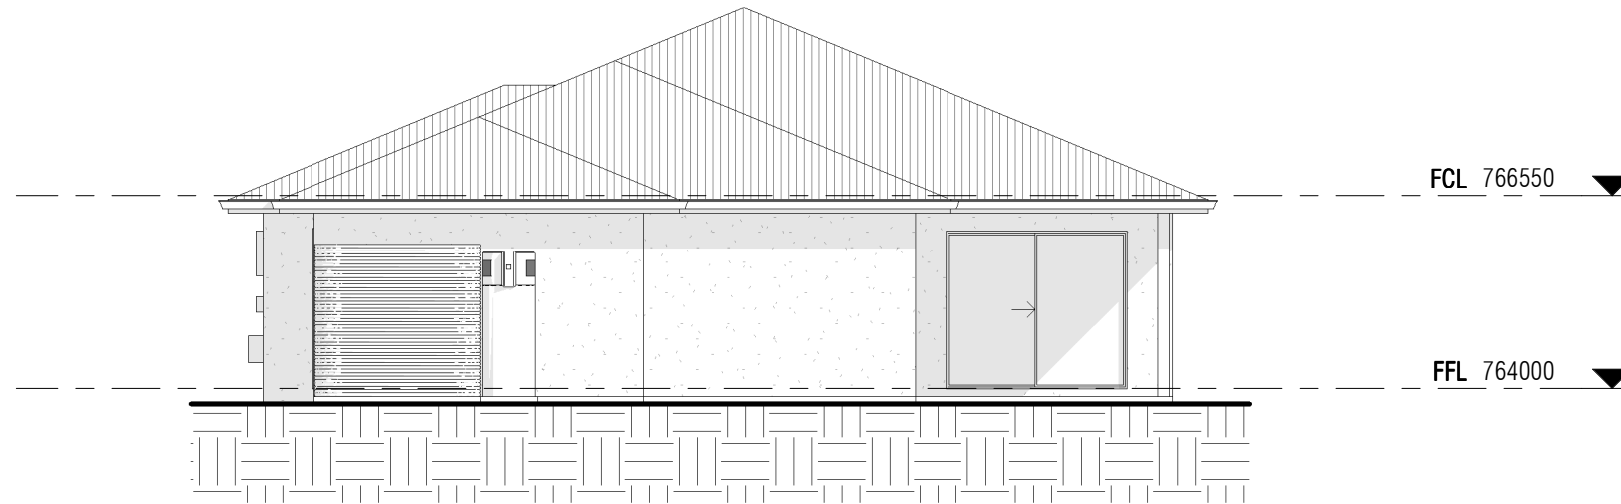

1 | East Elevation
1 : 100

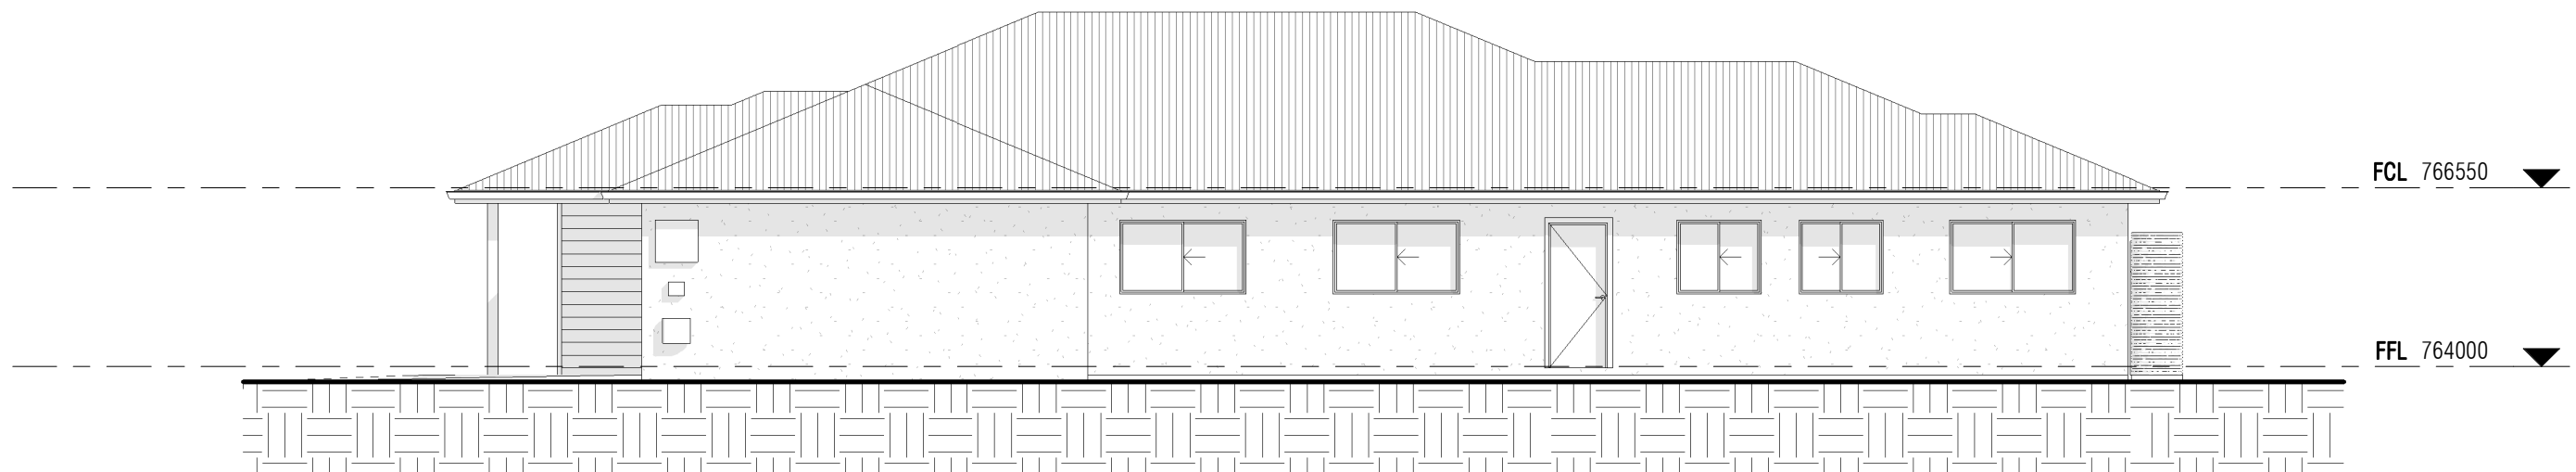

2 | South Elevation
1 : 100

FGL ———
NGL - - - -
ENVELOPE - - - -

NOTE

THESE PLANS ARE PROVIDED SUBJECT TO APPROVAL BY ALL RELEVANT AUTHORITIES. ALL INFORMATION PROVIDED TO US BY BUILDER / OWNER. ALL DIMENSIONS TO BE CONFIRMED BY BUILDER / OWNER. NO RESPONSIBILITY TAKEN BY **N1 CREATIVE** OR THEIR PERSONNEL.

© COPYRIGHT N1 CREATIVE
COPYING ALL OR PART OF THIS DESIGN OR DRAWING IS IN BREACH OF COPYRIGHT LAW. THIS DOCUMENT REMAINS THE PROPERTY OF N1 CREATIVE.