

**AREA SCHEDULE**

Name	Area	Site Area	Plot Ratio	POS Required
LIVING	190 m <sup>2</sup>		39.6%	
GARAGE	44 m <sup>2</sup>		9.2%	
	234 m <sup>2</sup>		48.8%	
REMAINING	246 m <sup>2</sup>	480 m <sup>2</sup>	51.2%	238 m <sup>2</sup>
	246 m <sup>2</sup>		51.2%	
GRAND TOTAL =	480 m <sup>2</sup>		100.0%	

Sheet Name	N°
COVER PAGE	101
PERSPECTIVES	102
MARKETING PLAN	103
DETAILED PLAN	104
ELEVATIONS 1	105
ELEVATIONS 2	106





**NOTE**

THESE PLANS ARE PROVIDED SUBJECT TO APPROVAL BY ALL RELEVANT AUTHORITIES. ALL INFORMATION PROVIDED TO US BY BUILDER / OWNER. ALL DIMENSIONS TO BE CONFIRMED BY BUILDER / OWNER. NO RESPONSIBILITY TAKEN BY **N1 CREATIVE** OR THEIR PERSONNEL.

© COPYRIGHT N1 CREATIVE  
COPYING ALL OR PART OF THIS DESIGN OR DRAWING IS IN BREACH OF COPYRIGHT LAW. THIS DOCUMENT REMAINS THE PROPERTY OF N1 CREATIVE.

**AREA SCHEDULE**

Name	Area	Site Area	Plot Ratio	POS Required
LIVING	190 m <sup>2</sup>		39.6%	
GARAGE	44 m <sup>2</sup>		9.2%	
	234 m <sup>2</sup>		48.8%	
REMAINING	246 m <sup>2</sup>	480 m <sup>2</sup>	51.2%	238 m <sup>2</sup>
	246 m <sup>2</sup>		51.2%	
GRAND TOTAL =	480 m <sup>2</sup>		100.0%	

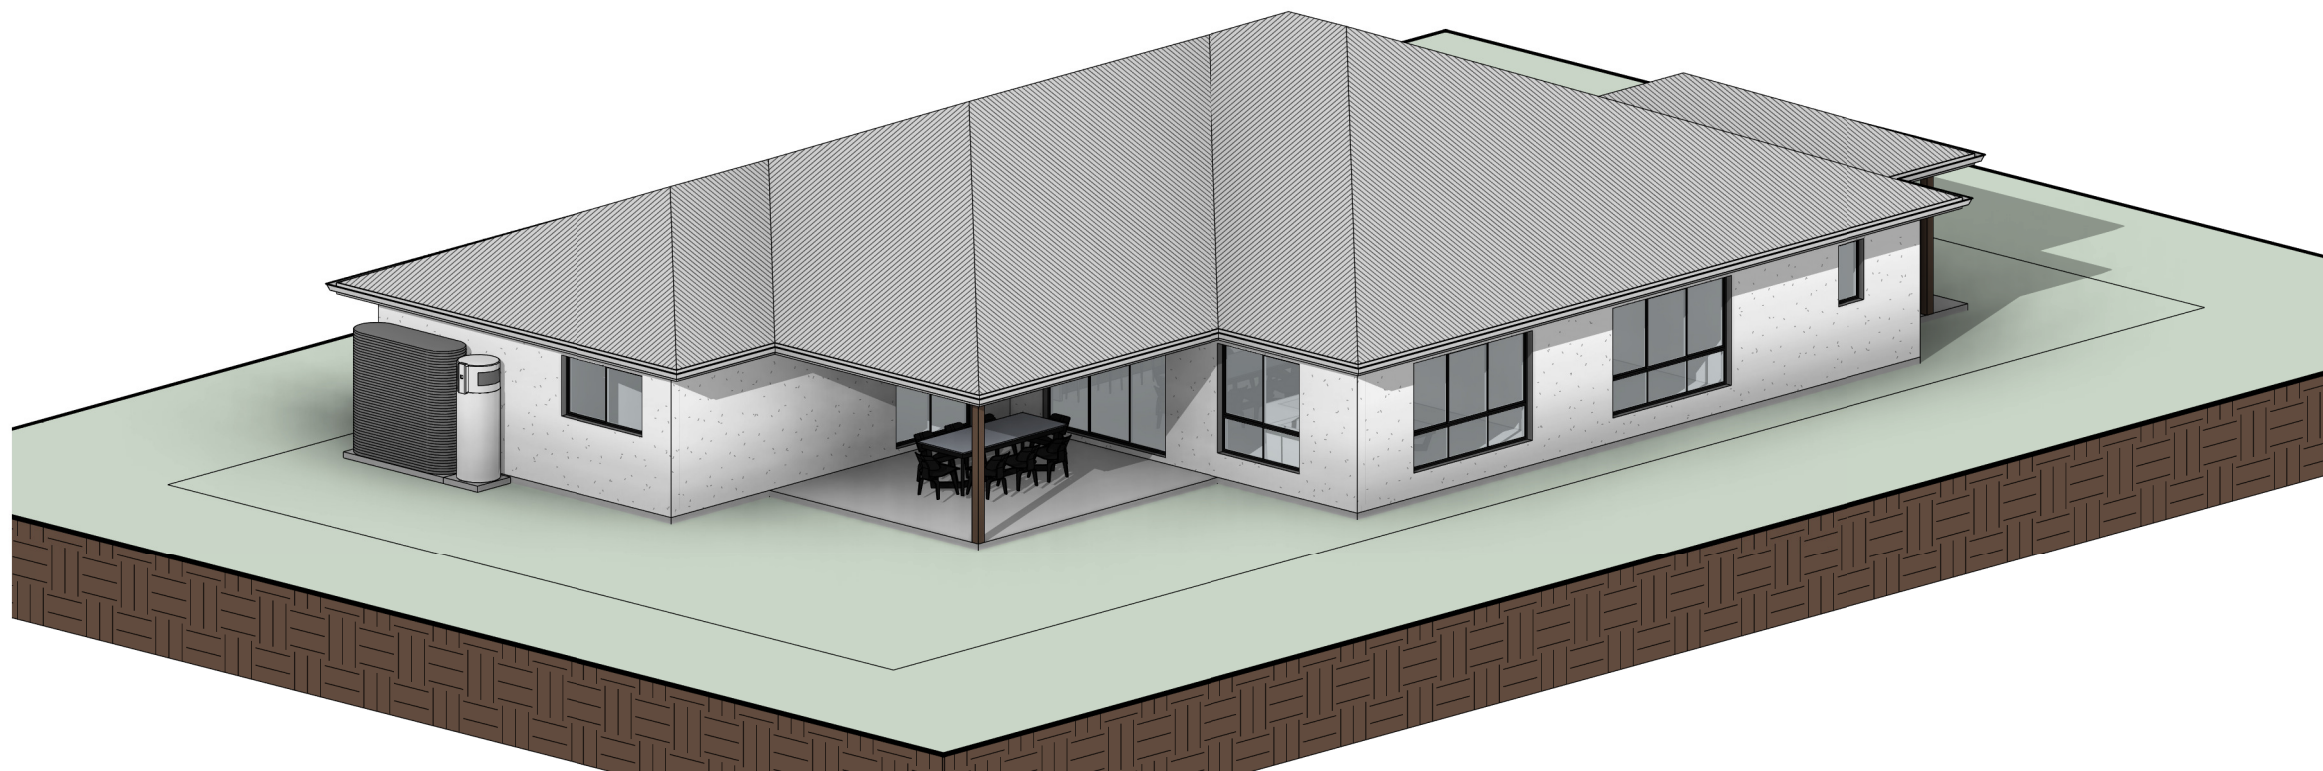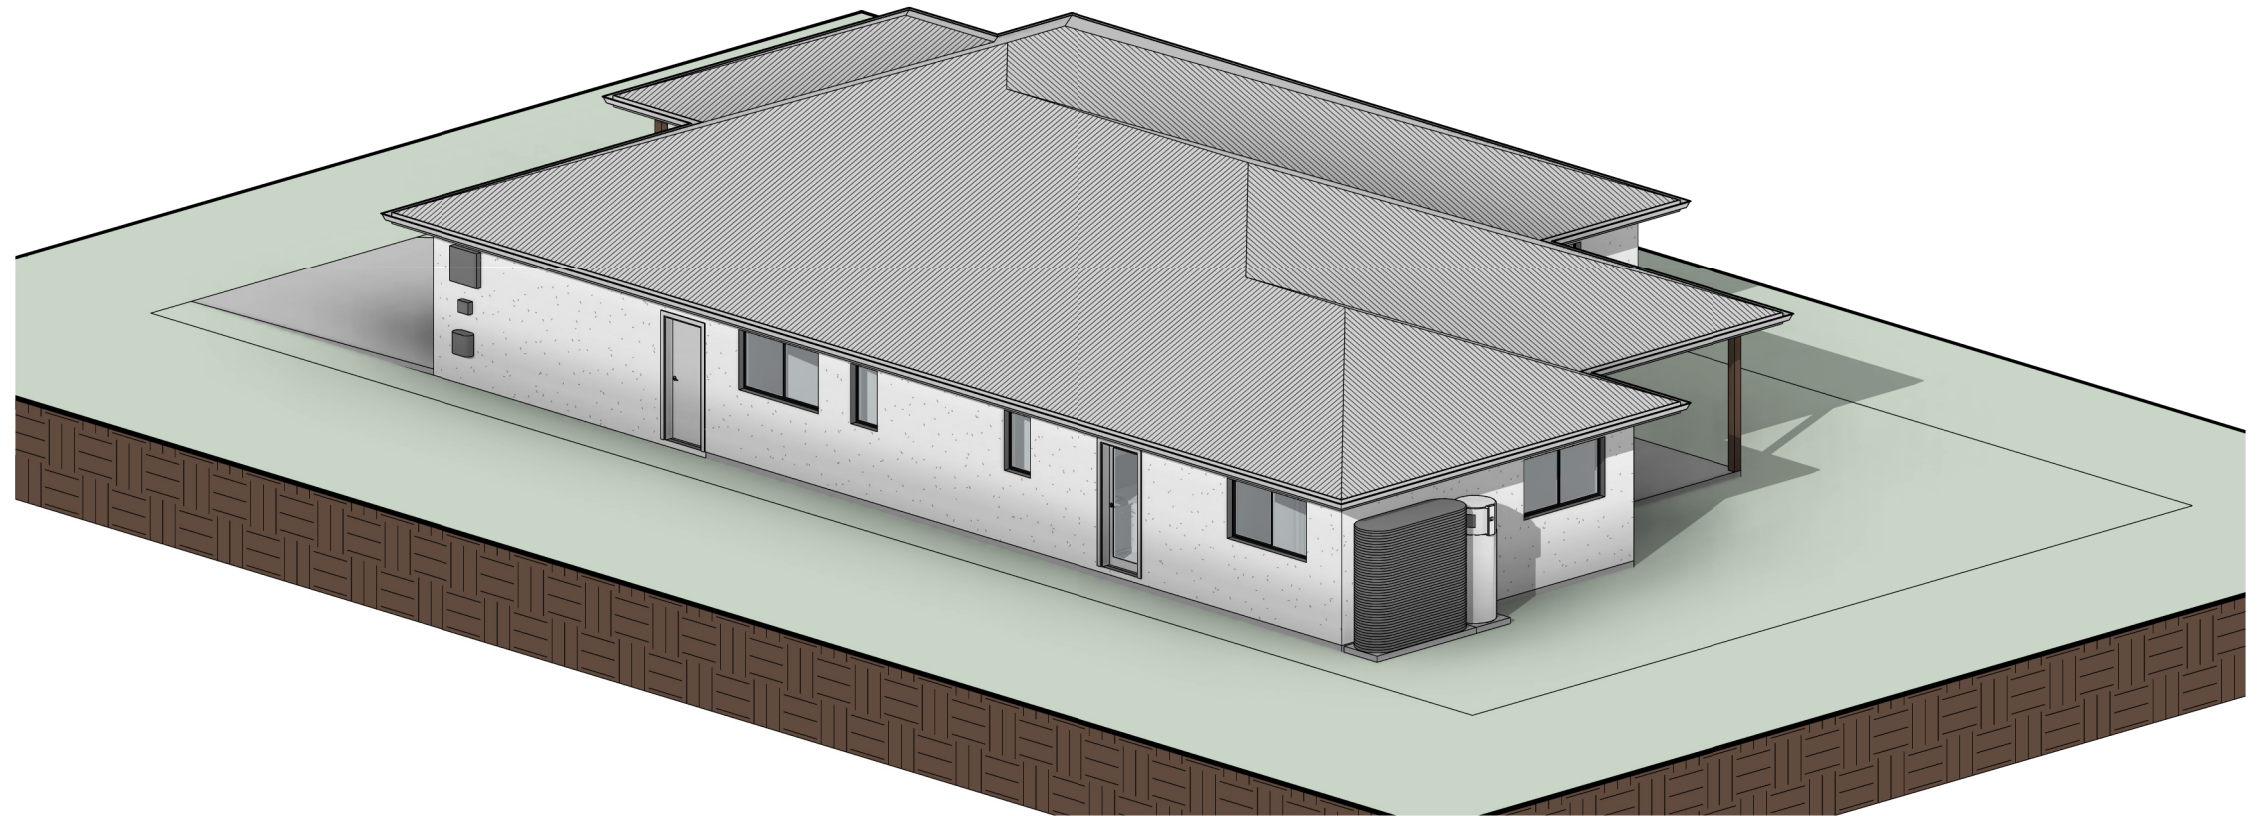

**NOTE**

THESE PLANS ARE PROVIDED SUBJECT TO APPROVAL BY ALL RELEVANT AUTHORITIES. ALL INFORMATION PROVIDED TO US BY BUILDER / OWNER. ALL DIMENSIONS TO BE CONFIRMED BY BUILDER / OWNER. NO RESPONSIBILITY TAKEN BY **N1 CREATIVE** OR THEIR PERSONNEL.

© COPYRIGHT N1 CREATIVE  
 COPYING ALL OR PART OF THIS DESIGN OR DRAWING IS IN BREACH OF COPYRIGHT LAW. THIS DOCUMENT REMAINS THE PROPERTY OF N1 CREATIVE.



**NOTE**  
 THESE PLANS ARE PROVIDED SUBJECT TO APPROVAL BY ALL RELEVANT AUTHORITIES. ALL INFORMATION PROVIDED TO US BY BUILDER / OWNER. ALL DIMENSIONS TO BE CONFIRMED BY BUILDER / OWNER. NO RESPONSIBILITY TAKEN BY **N1 CREATIVE** OR THEIR PERSONNEL.  
© COPYRIGHT N1 CREATIVE  
 COPYING ALL OR PART OF THIS DESIGN OR DRAWING IS IN BREACH OF COPYRIGHT LAW. THIS DOCUMENT REMAINS THE PROPERTY OF N1 CREATIVE.



CLIENT  
**DJ HOMES**  
 PROJECT  
**16m FRONTAGE -  
 190m<sup>2</sup>**

DRAWING TITLE  
**MARKETING PLAN**  
 PROJECT N# 1453 SHEET 103  
 SHEET SIZE a3 SCALE 1:100



**NOTE**


 


THESE PLANS ARE PROVIDED SUBJECT TO APPROVAL BY ALL RELEVANT AUTHORITIES. ALL INFORMATION PROVIDED TO US BY BUILDER / OWNER. ALL DIMENSIONS TO BE CONFIRMED BY BUILDER / OWNER. NO RESPONSIBILITY TAKEN BY N1 CREATIVE OR THEIR PERSONNEL.

 COPYRIGHT N1 CREATIVE  
 COPYING ALL OR PART OF THIS DESIGN OR DRAWING IS IN BREACH OF COPYRIGHT LAW. THIS DOCUMENT REMAINS THE PROPERTY OF N1 CREATIVE.

**AREA SCHEDULE**


Name	Area	Site Area	Plot Ratio	POS Required
LIVING	190 m <sup>2</sup>		39.6%	
GARAGE	44 m <sup>2</sup>		9.2%	
	234 m <sup>2</sup>		48.8%	
REMAINING	246 m <sup>2</sup>	480 m <sup>2</sup>	51.2%	238 m <sup>2</sup>
	246 m <sup>2</sup>		51.2%	
GRAND TOTAL =	480 m <sup>2</sup>		100.0%	

**MATERIALS SCHEDULE**

-  BRICK RENDERED: PAINTED, COLOUR AS SELECTED BY OWNER
-  CLADDING RENDERED: PAINTED, COLOUR AS SELECTED BY OWNER
-  CLADDING: AS SELECTED BY OWNER
-  ROOFING: ROOF AS SELECTED
-  EAVES: ALL EAVES HARDIFLEX WITH PAINTED FINISH
-  FENCE: FENCE AS SELECTED
-  GARAGE DOOR: PANELIFT GARAGE DOOR, COLOUR AS SELECTED BY OWNER
-  WINDOWS: ALL NEW ALUMINIUM WINDOWS AND EXTERNAL DOORS TO AUSTRALIAN STANDARD



1 | West Elevation  
1 : 100

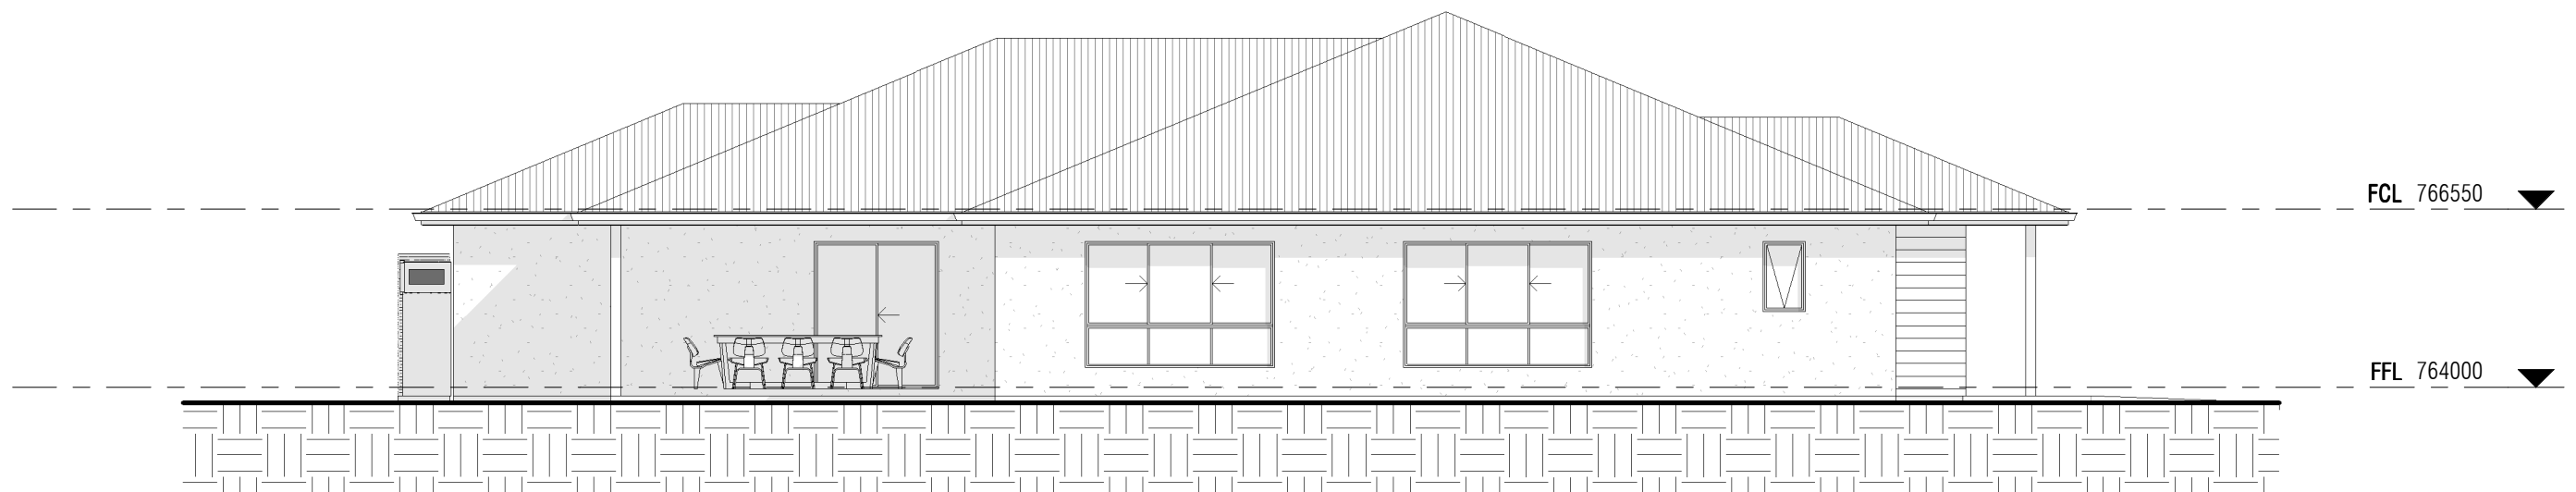

2 | North Elevation  
1 : 100

- FGL ———
- NGL - - - -
- ENVELOPE - - - -

**NOTE**


 
 





THESE PLANS ARE PROVIDED SUBJECT TO APPROVAL BY ALL RELEVANT AUTHORITIES. ALL INFORMATION PROVIDED TO US BY BUILDER / OWNER. ALL DIMENSIONS TO BE CONFIRMED BY BUILDER / OWNER. NO RESPONSIBILITY TAKEN BY N1 CREATIVE OR THEIR PERSONNEL.


© COPYRIGHT N1 CREATIVE  
COPYING ALL OR PART OF THIS DESIGN OR DRAWING IS IN BREACH OF COPYRIGHT LAW. THIS DOCUMENT REMAINS THE PROPERTY OF N1 CREATIVE.

**AREA SCHEDULE**


Name	Area	Site Area	Plot Ratio	POS Required
LIVING	190 m <sup>2</sup>		39.6%	
GARAGE	44 m <sup>2</sup>		9.2%	
	234 m <sup>2</sup>		48.8%	
REMAINING	246 m <sup>2</sup>	480 m <sup>2</sup>	51.2%	238 m <sup>2</sup>
	246 m <sup>2</sup>		51.2%	
GRAND TOTAL =	480 m <sup>2</sup>		100.0%	

**MATERIALS SCHEDULE**

-  BRICK RENDERED: PAINTED, COLOUR AS SELECTED BY OWNER
-  CLADDING RENDERED: PAINTED, COLOUR AS SELECTED BY OWNER
-  CLADDING: AS SELECTED BY OWNER
-  ROOFING: ROOF AS SELECTED
-  EAVES: ALL EAVES HARDIFLEX WITH PAINTED FINISH
-  FENCE: FENCE AS SELECTED
-  GARAGE DOOR: PANELIFT GARAGE DOOR, COLOUR AS SELECTED BY OWNER
-  WINDOWS: ALL NEW ALUMINIUM WINDOWS AND EXTERNAL DOORS TO AUSTRALIAN STANDARD

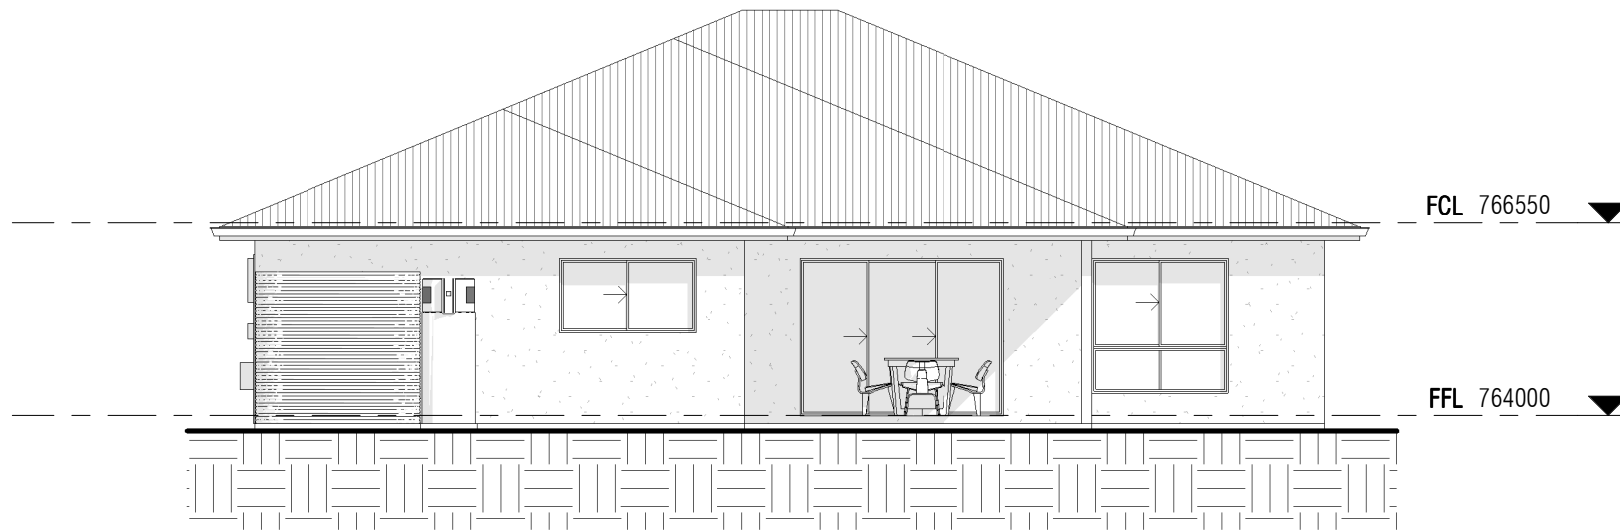

**1 | East Elevation**  
1 : 100

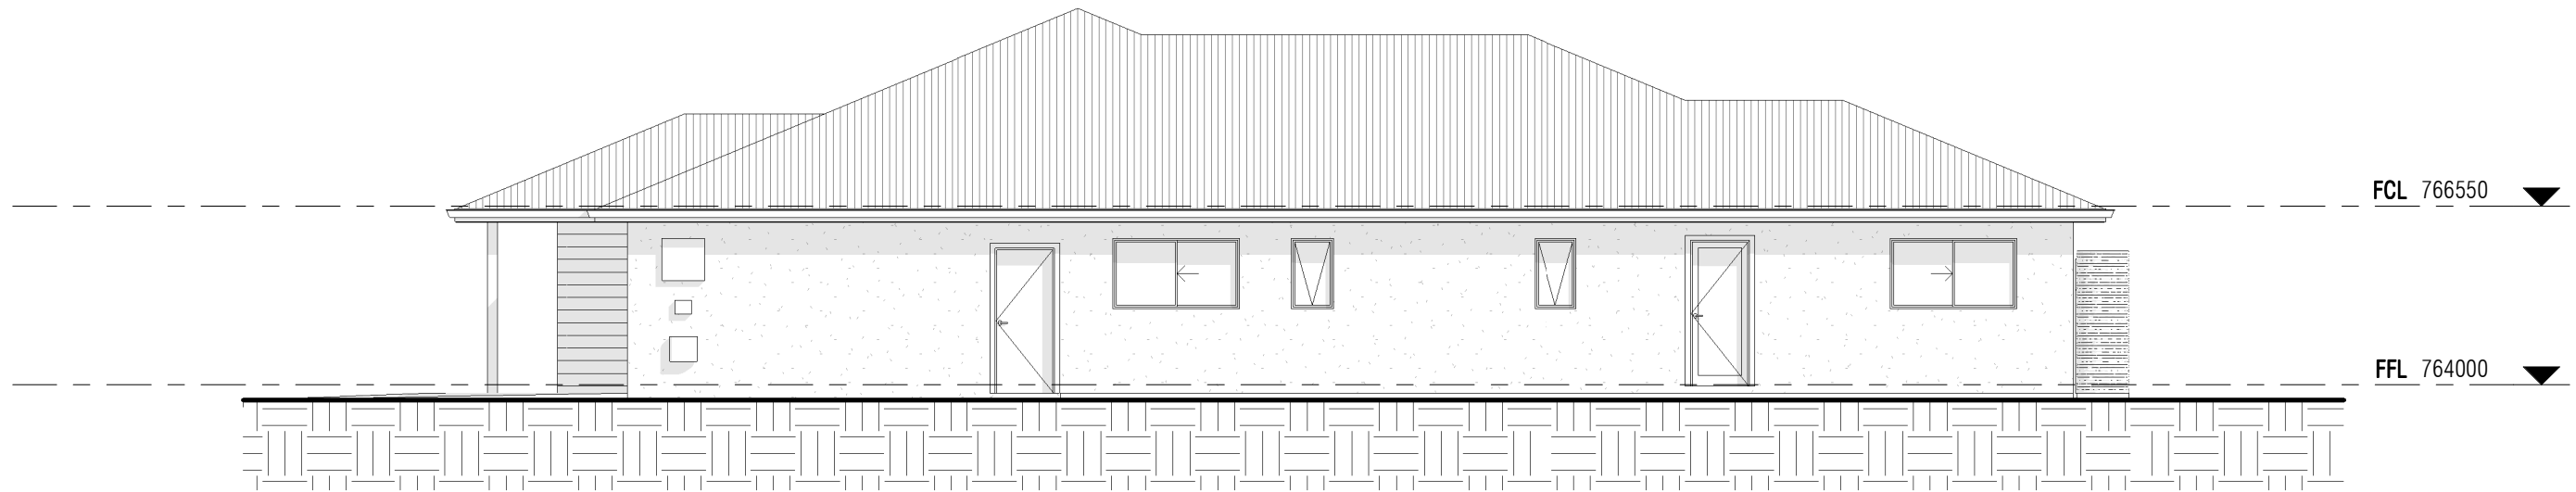

**2 | South Elevation**  
1 : 100

FGL ———  
NGL - - - -  
ENVELOPE - - - -

**NOTE**

THESE PLANS ARE PROVIDED SUBJECT TO APPROVAL BY ALL RELEVANT AUTHORITIES. ALL INFORMATION PROVIDED TO US BY BUILDER / OWNER. ALL DIMENSIONS TO BE CONFIRMED BY BUILDER / OWNER. NO RESPONSIBILITY TAKEN BY **N1 CREATIVE** OR THEIR PERSONNEL.

© COPYRIGHT N1 CREATIVE  
COPYING ALL OR PART OF THIS DESIGN OR DRAWING IS IN BREACH OF COPYRIGHT LAW. THIS DOCUMENT REMAINS THE PROPERTY OF N1 CREATIVE.